


507-430-002

FD_751P_PP_4'_UND_WAT
PT# 104
EL. = 43.10

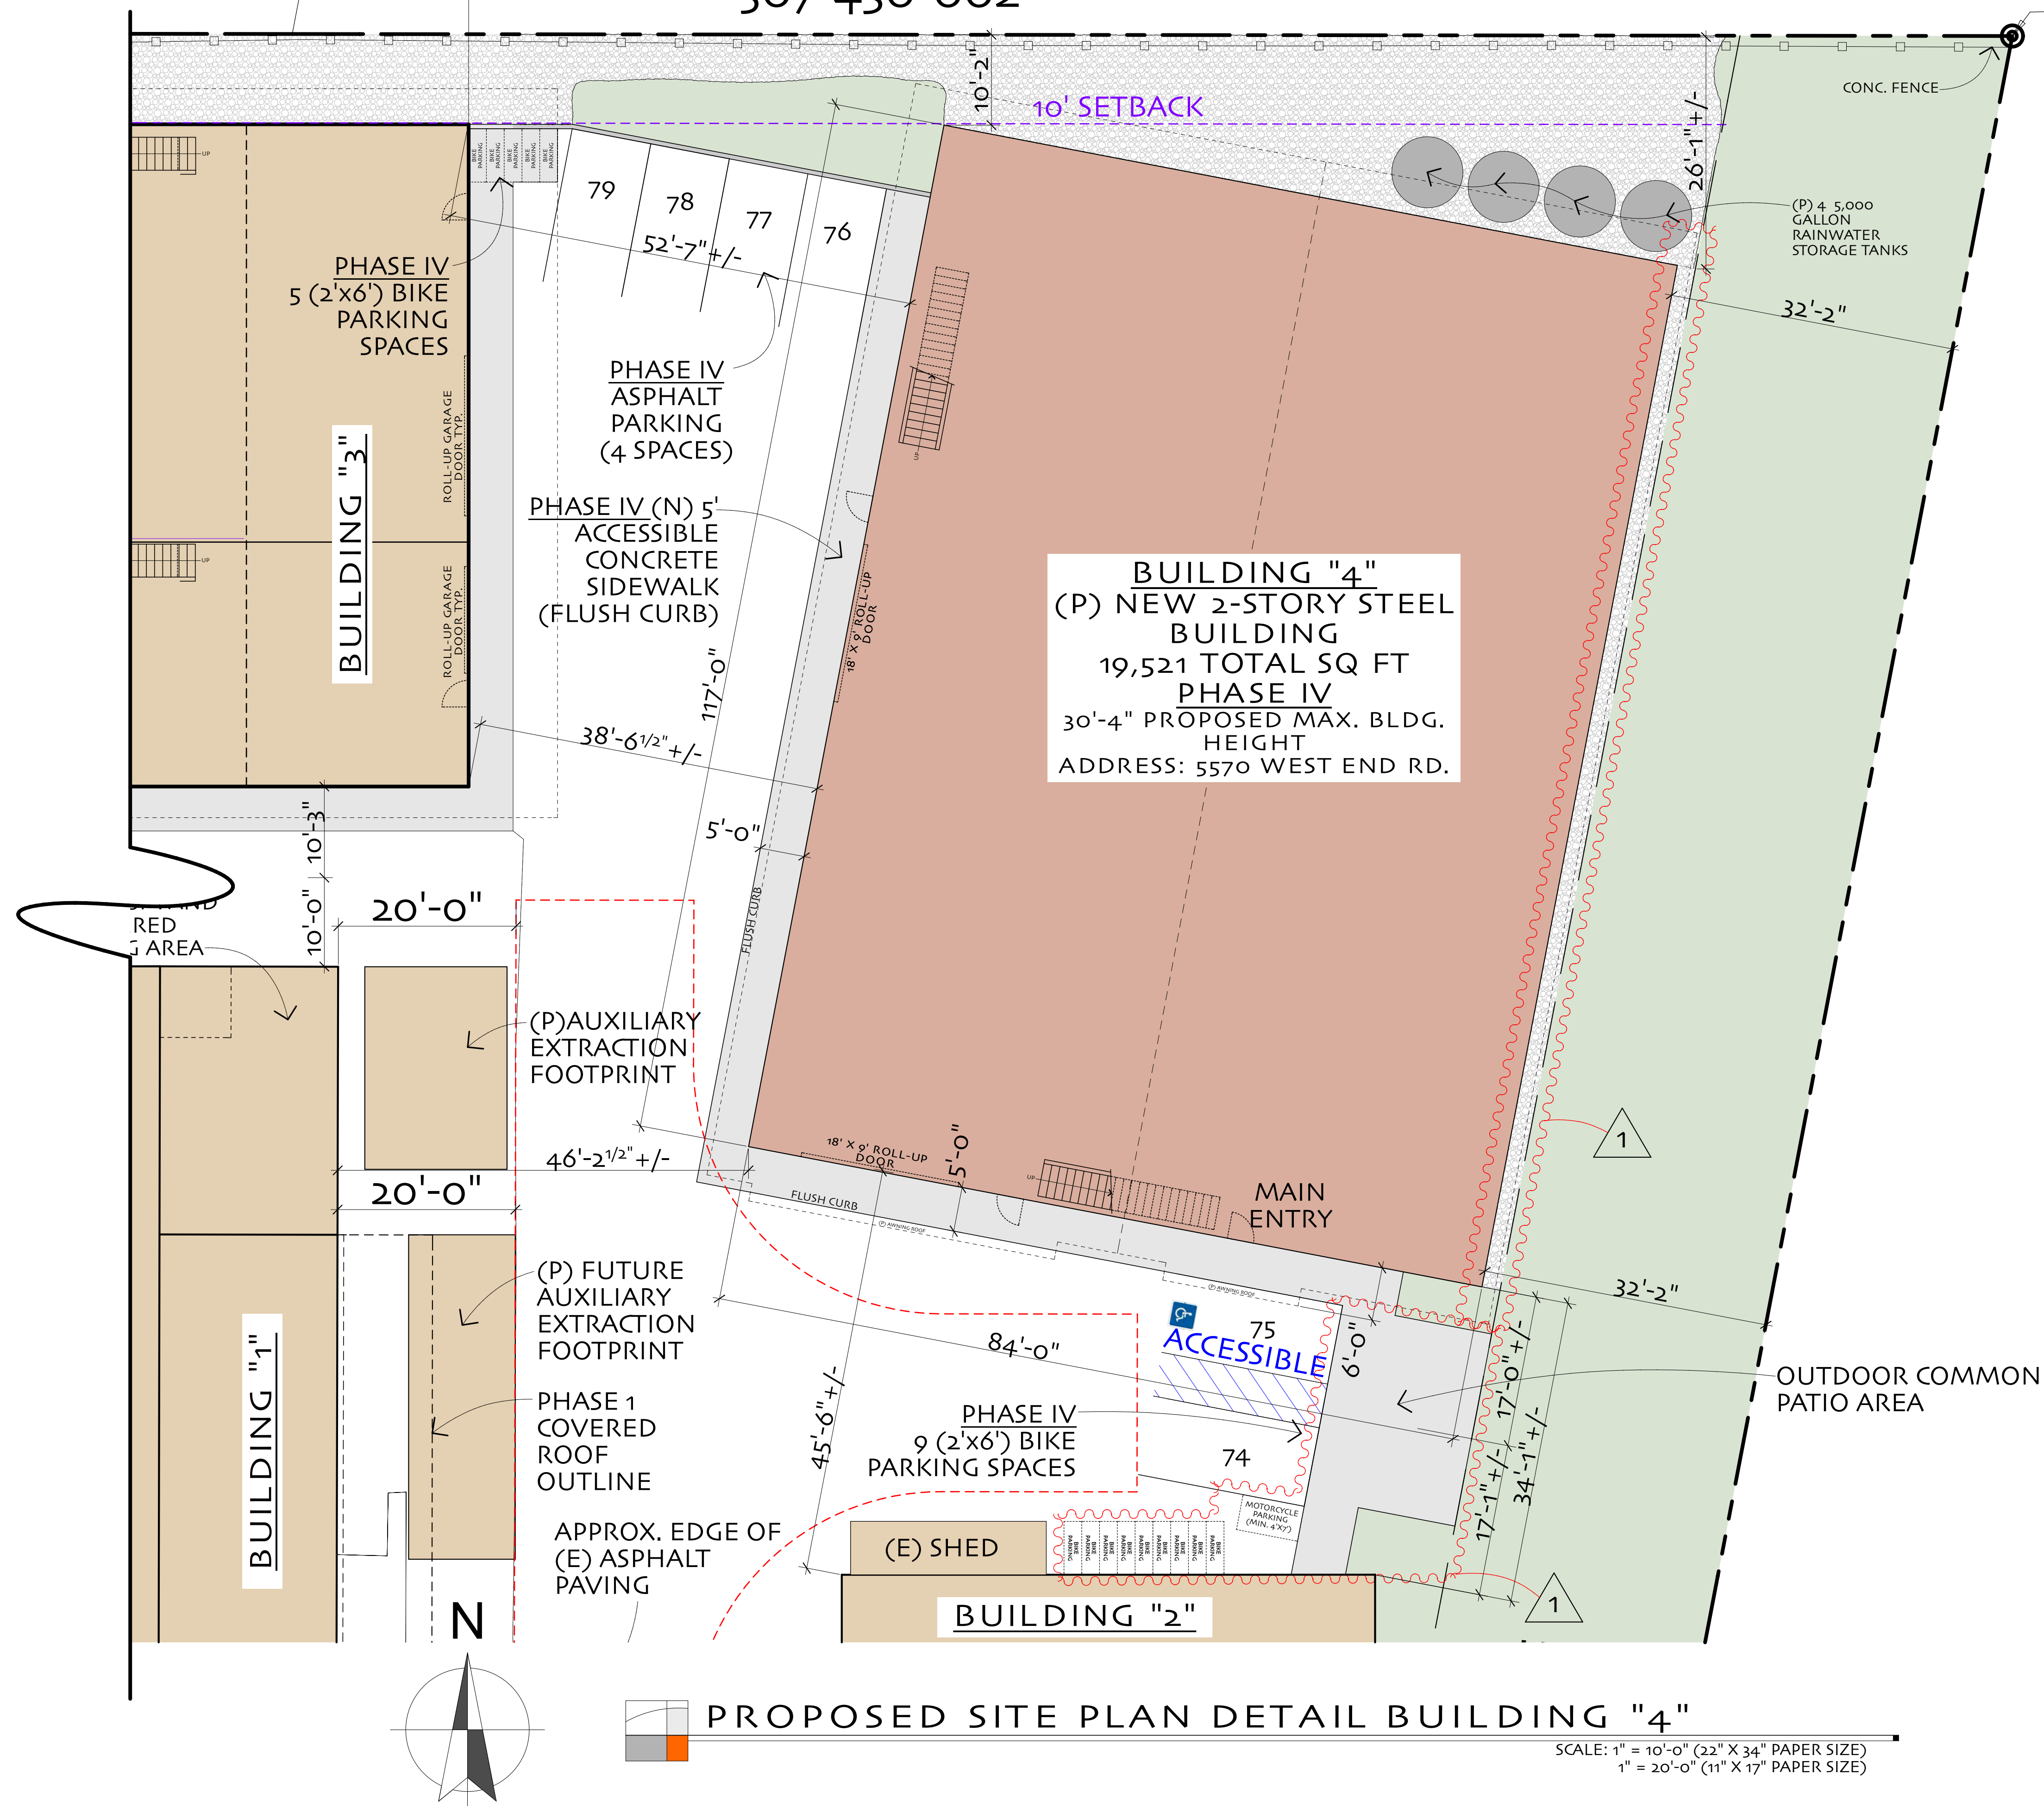

BUILDING "4"
 (P) NEW 2-STORY STEEL BUILDING
 19,521 TOTAL SQ FT
 PHASE IV
 30'-4" PROPOSED MAX. BLDG. HEIGHT
 ADDRESS: 5570 WEST END RD.

PROPOSED SITE PLAN DETAIL BUILDING "4"

SCALE: 1" = 10'-0" (22" X 34" PAPER SIZE)
1" = 20'-0" (11" X 17" PAPER SIZE)

GRAPHIC SCALE BAR
MEASURES 1 INCH ON
FULL SIZE PLANS

REVISIONS:
1 DR 9/19/2018

JULIAN BERG DESIGNS
ARCHITECTURE & PLANNING
846 A STREET
ARCATA, CALIFORNIA, 95521
TEL: (707) 407-8870
julianbergdesigns.com




PROJECT TITLE: AXEL DEVELOPMENT • PHASE IV BUILDINGS
AXEL COMMERCIAL DEVELOPMENT • 5550 WEST END ROAD • ARCATA, CA 95521
SHEET TITLE: PROPOSED SITE PLAN DETAIL
ASSESSOR'S PARCEL NUMBER: 507-251-020

PROJECT NO.: AD - 1535
DRAWN BY: JAB/DHV
DATE: 8/9/2018

SHEET # :
A-1.1

DESIGN REVIEW SET
NOT FOR CONSTRUCTION

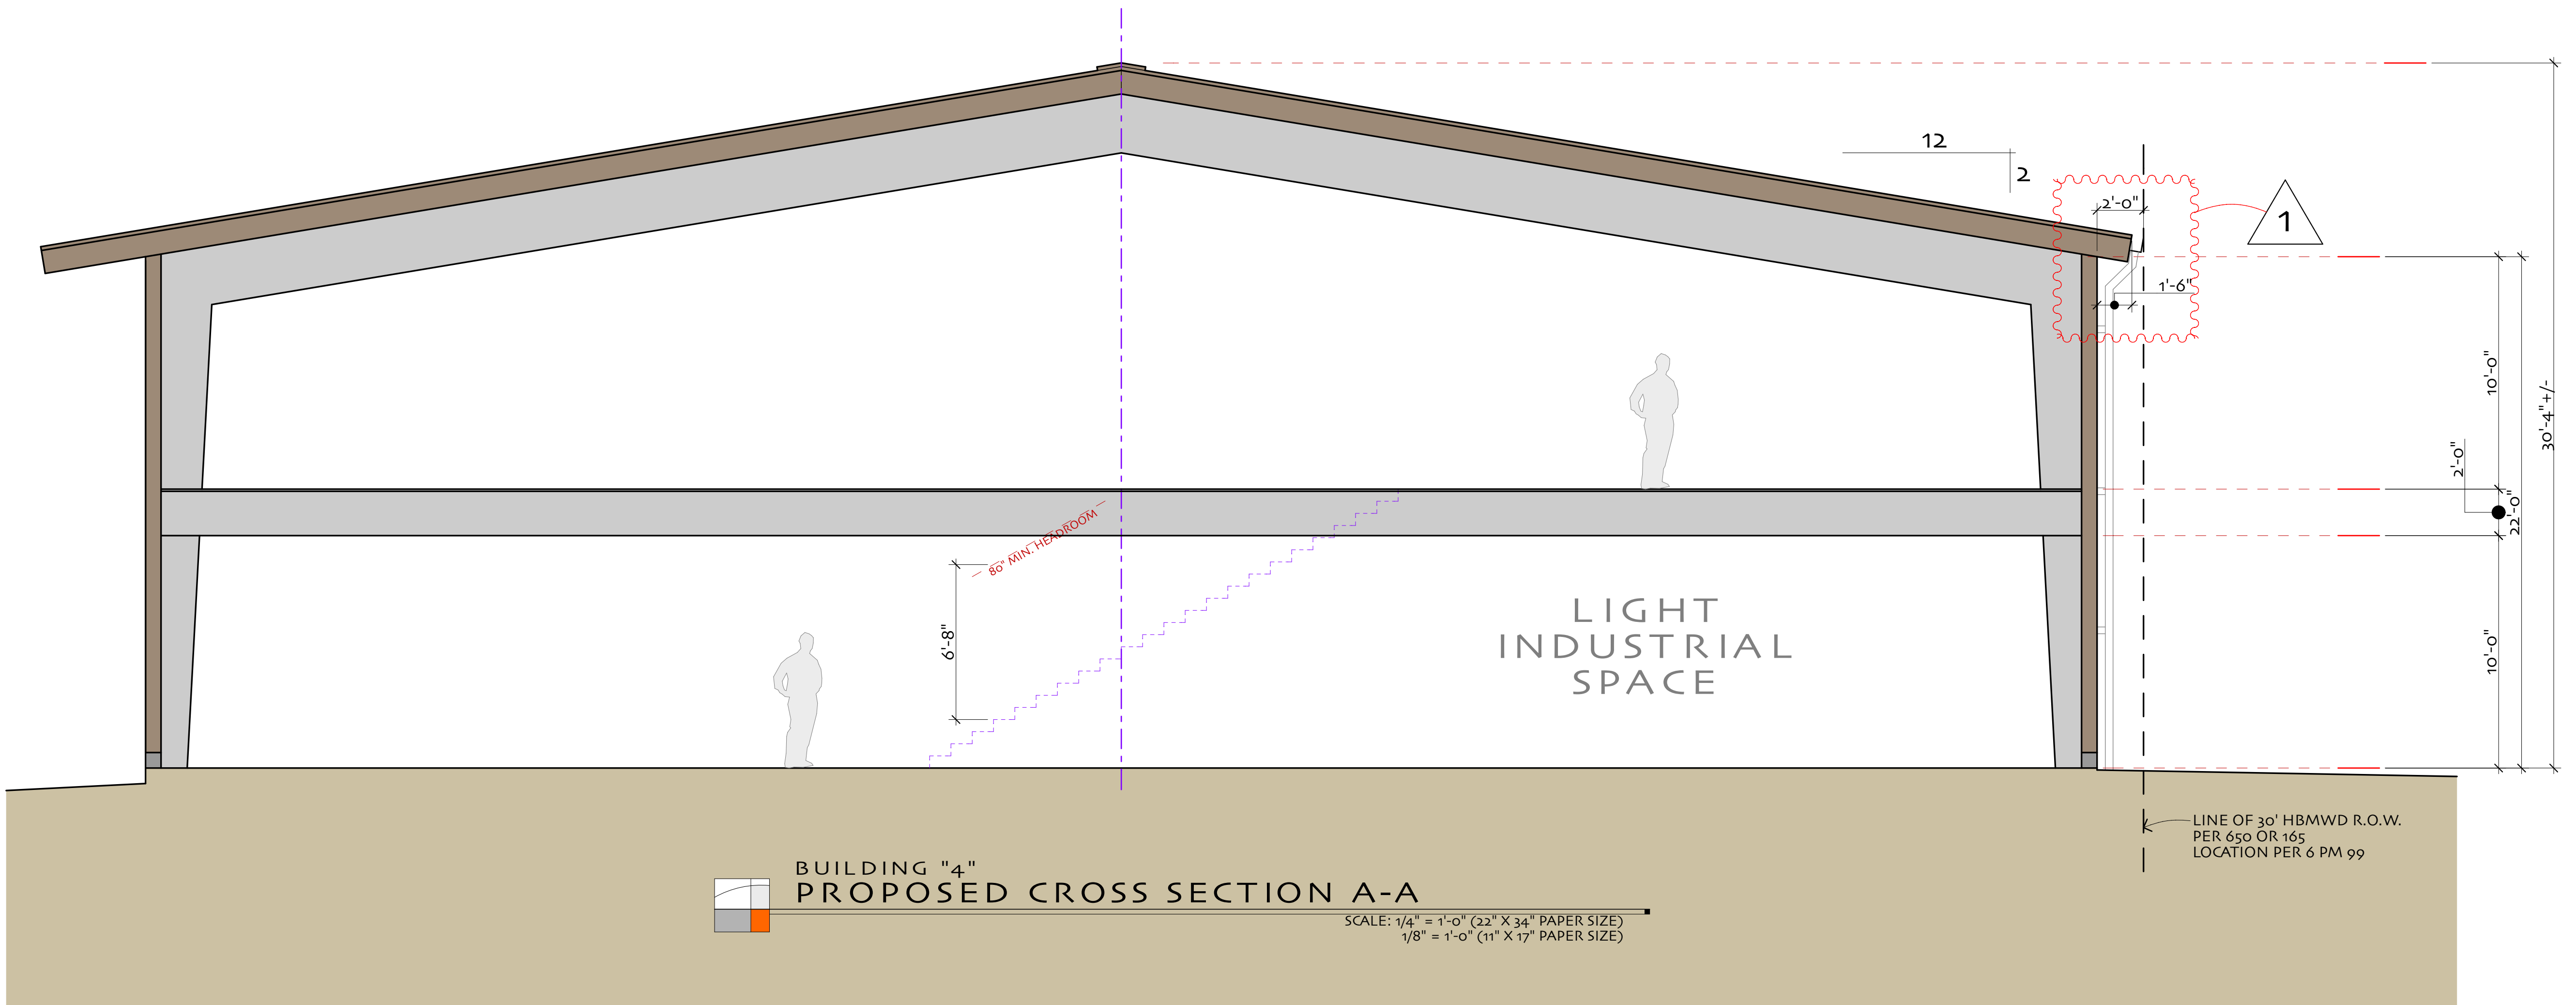

BUILDING "4"
PROPOSED CROSS SECTION A-A
 SCALE: 1/4" = 1'-0" (22" X 34" PAPER SIZE)
 1/8" = 1'-0" (11" X 17" PAPER SIZE)

| REVISIONS: | |
|------------|--------------|
| 1 | DR 9/19/2018 |
| | |
| | |

JULIAN BERG DESIGNS
 ARCHITECTURE & PLANNING
 846 A STREET
 ARCATA, CALIFORNIA, 95521
 TEL: (707) 407-8870
 julianbergdsgns.com





PROJECT TITLE: **AXEL DEVELOPMENT • PHASE IV BUILDINGS**
 AXEL COMMERCIAL DEVELOPMENT • 5550 WEST END ROAD • ARCATA, CA 95521
 SHEET TITLE: **BUILDING 4 PROPOSED SECTION A-A**
 ASSESSOR'S PARCEL NUMBER: 507-251-020

PROJECT NO.: AD - 1535
 DRAWN BY: JAB/DHV
 DATE: 8/9/2018

SHEET # : **A-4**

DESIGN REVIEW SET
 NOT FOR CONSTRUCTION

GRAPHIC SCALE BAR
 MEASURES 1 INCH ON
 FULL SIZE PLANS

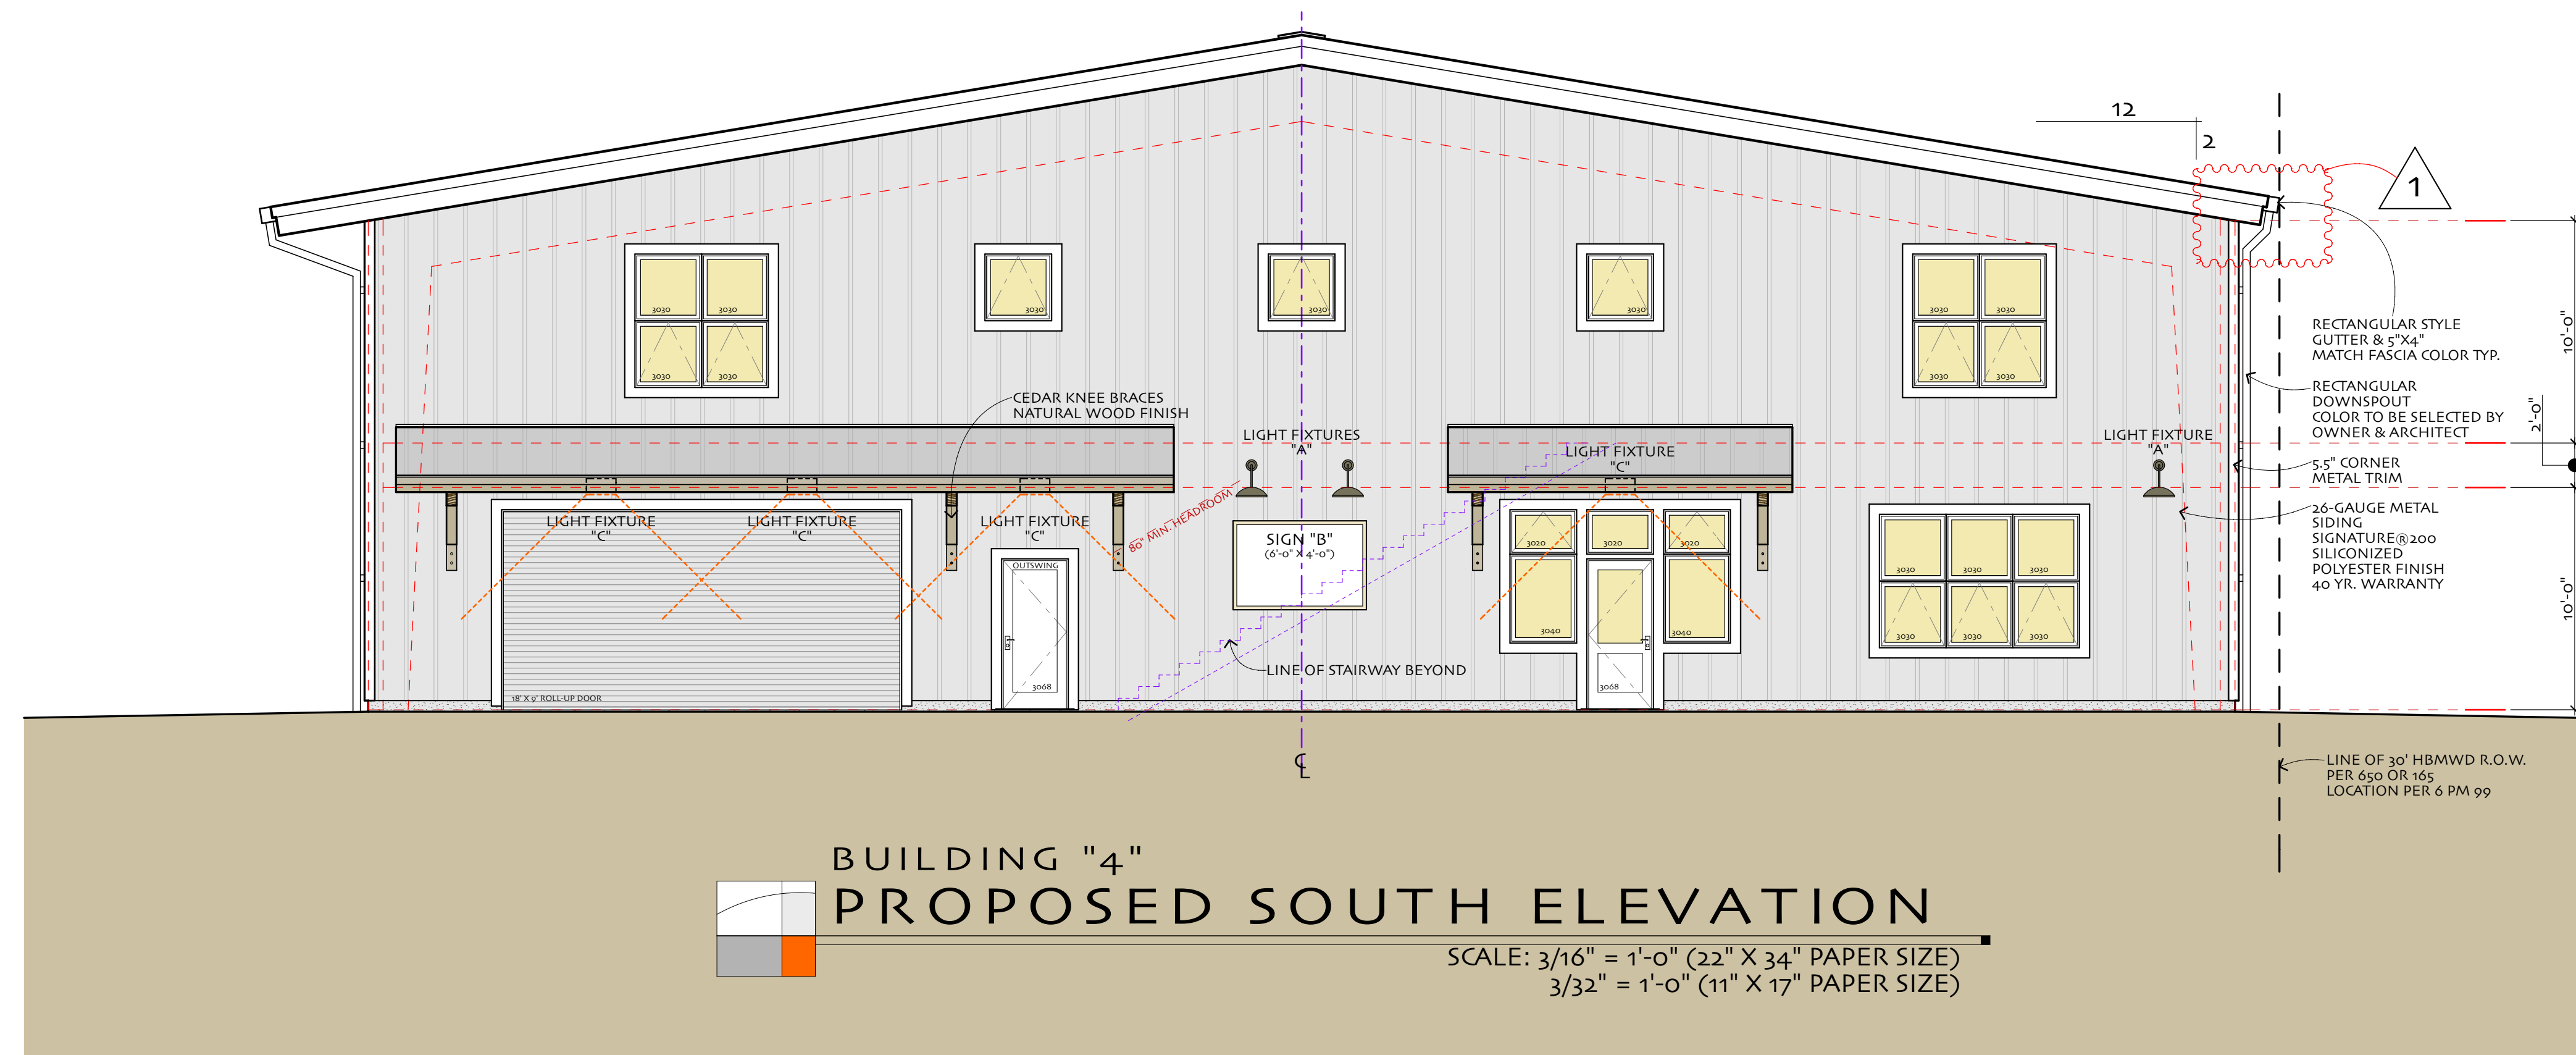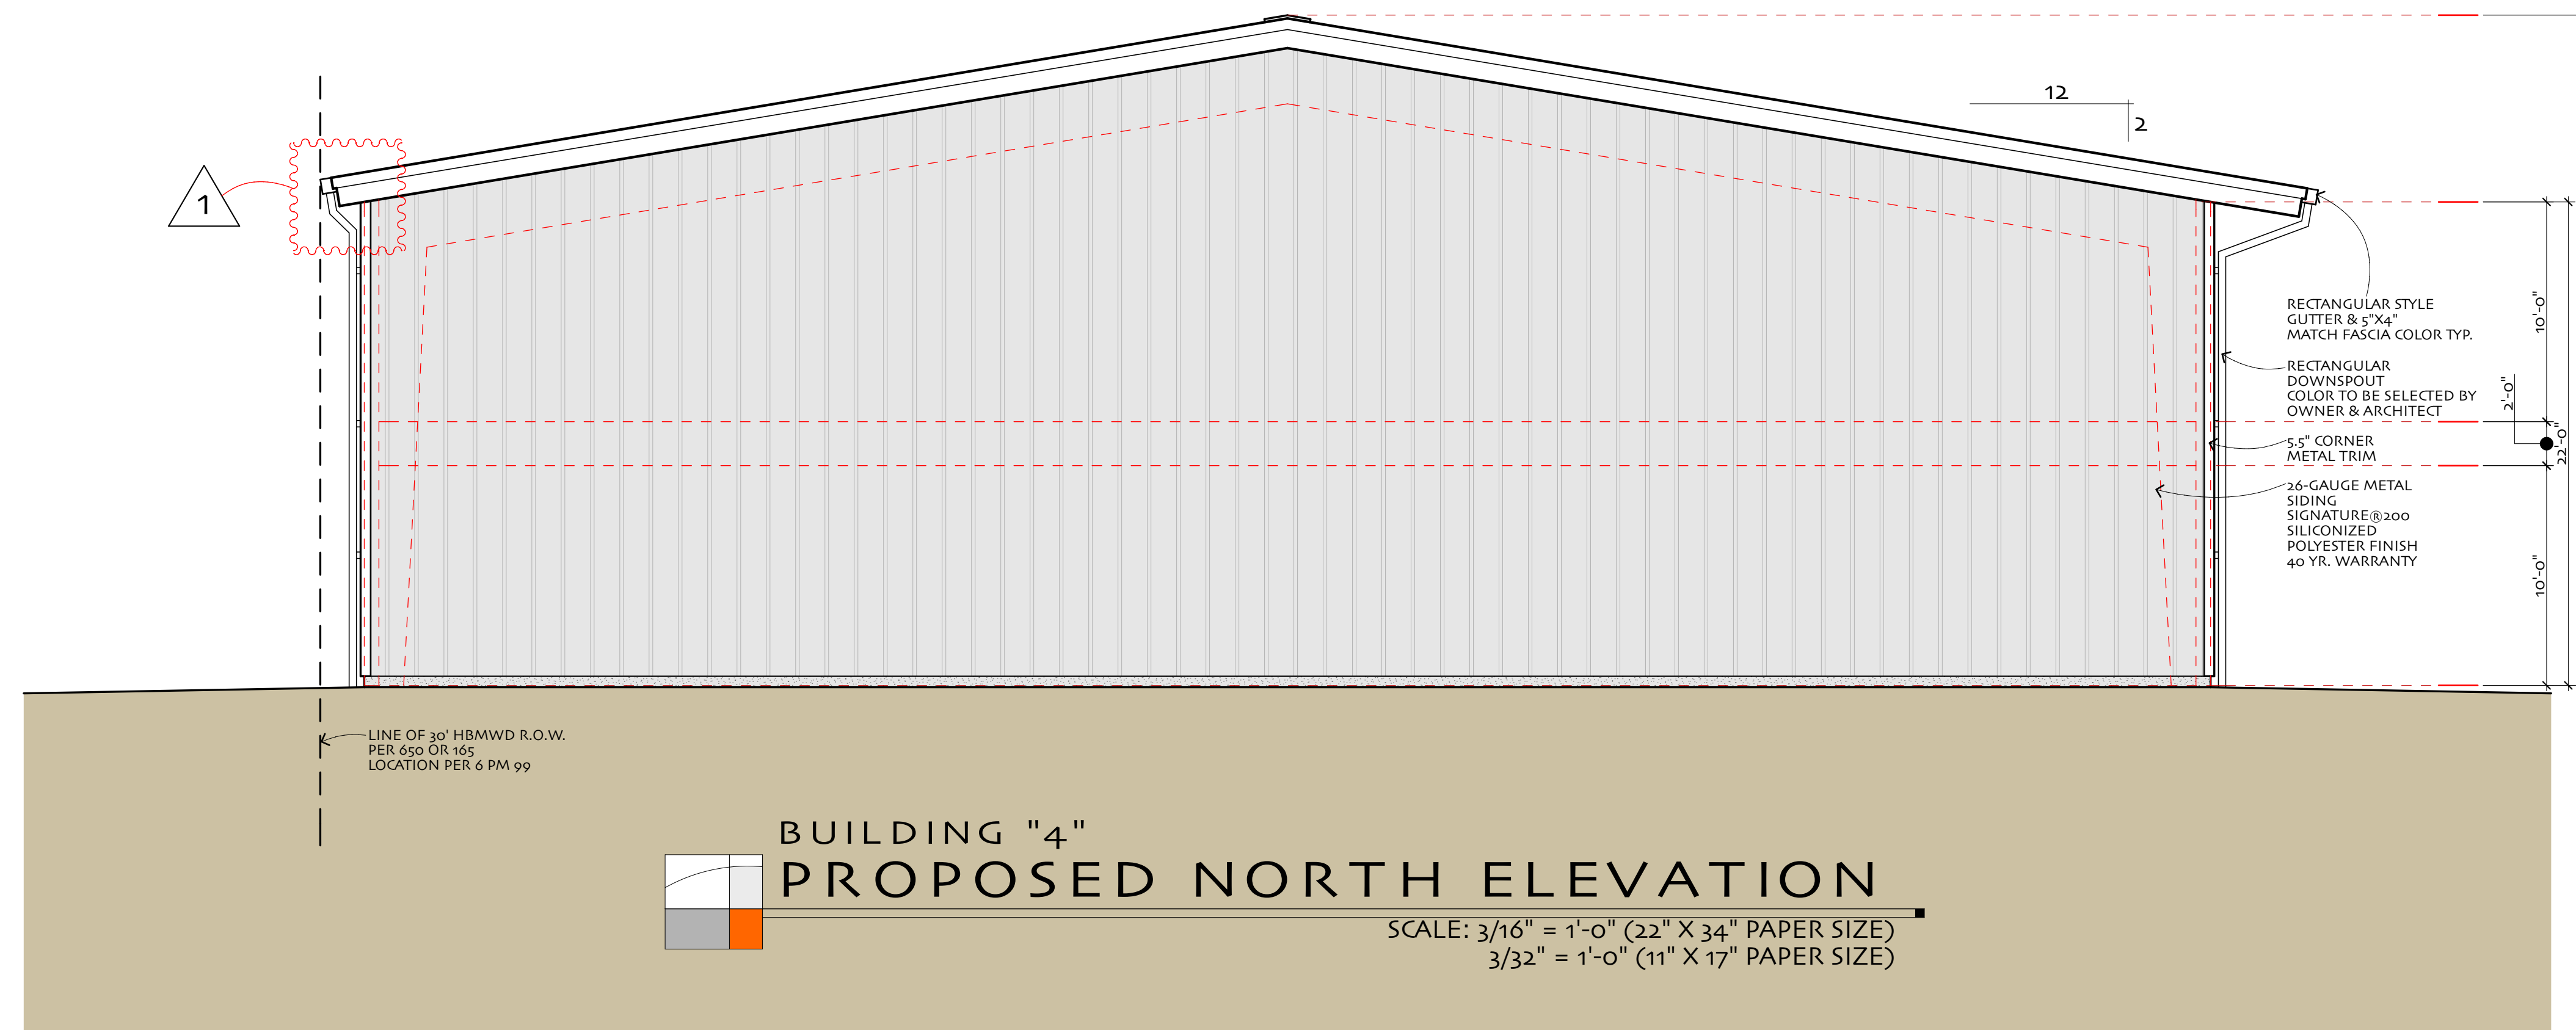

| EXTERIOR LIGHT FIXTURE SCHEDULE | |
|--|--|
| <p>A</p> <p>BASELITE CORPORATION ORDER #: W516X10WLVWME6FRG1451</p> <ul style="list-style-type: none"> #51 ARCH. BRONZE FINISH METAL SHADE SHADE: 16" DIA X 9" TALL 10 WATT LED E6 3/4" ARM STYLE | |
| <p>B</p> <p>BASELITE CORPORATION ORDER #: CO2724WVW13R/1</p> <ul style="list-style-type: none"> #51 ARCH. BRONZE FINISH METAL SHADE SHADE: 8" DIA X 13" TALL 21 WATT LED | |
| <p>C</p> <p>LITHONIA WST-LED ARCHITECTURAL WALL SCONCE ORDER #: WSTPS27KYVWPEDBXD</p> <ul style="list-style-type: none"> DARK BRONZE FINISH 17" X 8" X 10" 2,700K 3,000 LUMENS PHOTO CONTROL TEXTURED NATURAL ALUMINUM FINISH | |

| REVISIONS: |
|----------------|
| 1 DR 9/19/2018 |
| |
| |
| |

JULIAN BERG DESIGNS
ARCHITECTURE & PLANNING
846 A STREET
ARCATA, CALIFORNIA, 95521
TEL: (707) 407-8870
julianbergdesigns.com



PROJECT TITLE: AXEL DEVELOPMENT • PHASE IV BUILDINGS
AXEL COMMERCIAL DEVELOPMENT • 5550 WEST END ROAD • ARCATA, CA 95521
SHEET TITLE: BUILDING 5 SOUTH ELEVATION
ASSESSOR'S PARCEL NUMBER: 507-251-020

PROJECT NO.: AD - 1535
DRAWN BY: JAB/DHV
DATE: 8/9/2018

SHEET # :
A-5

DESIGN REVIEW SET
NOT FOR CONSTRUCTION

GRAPHIC SCALE BAR
MEASURES 1 INCH ON
FULL SIZE PLANS